




Arealer:
Etageareal hus
(inkl. 19,8 m² udestue): 165,7 m²
Overdækket indgang: 12,2 m²

Carport: 48 m²


Bygherre: Marianne og David Child
Villa Emmas Have 5, Gråsten, Carport Emmas Have 5A

Situationsplan	Tegning nr. 0
Målestok: 1:200	
Dato: 9.2.2026	


APOS, Andr. Petersen & Søn ApS,
www.APOS.dk
Planetvej 2, 6300 Gråsten

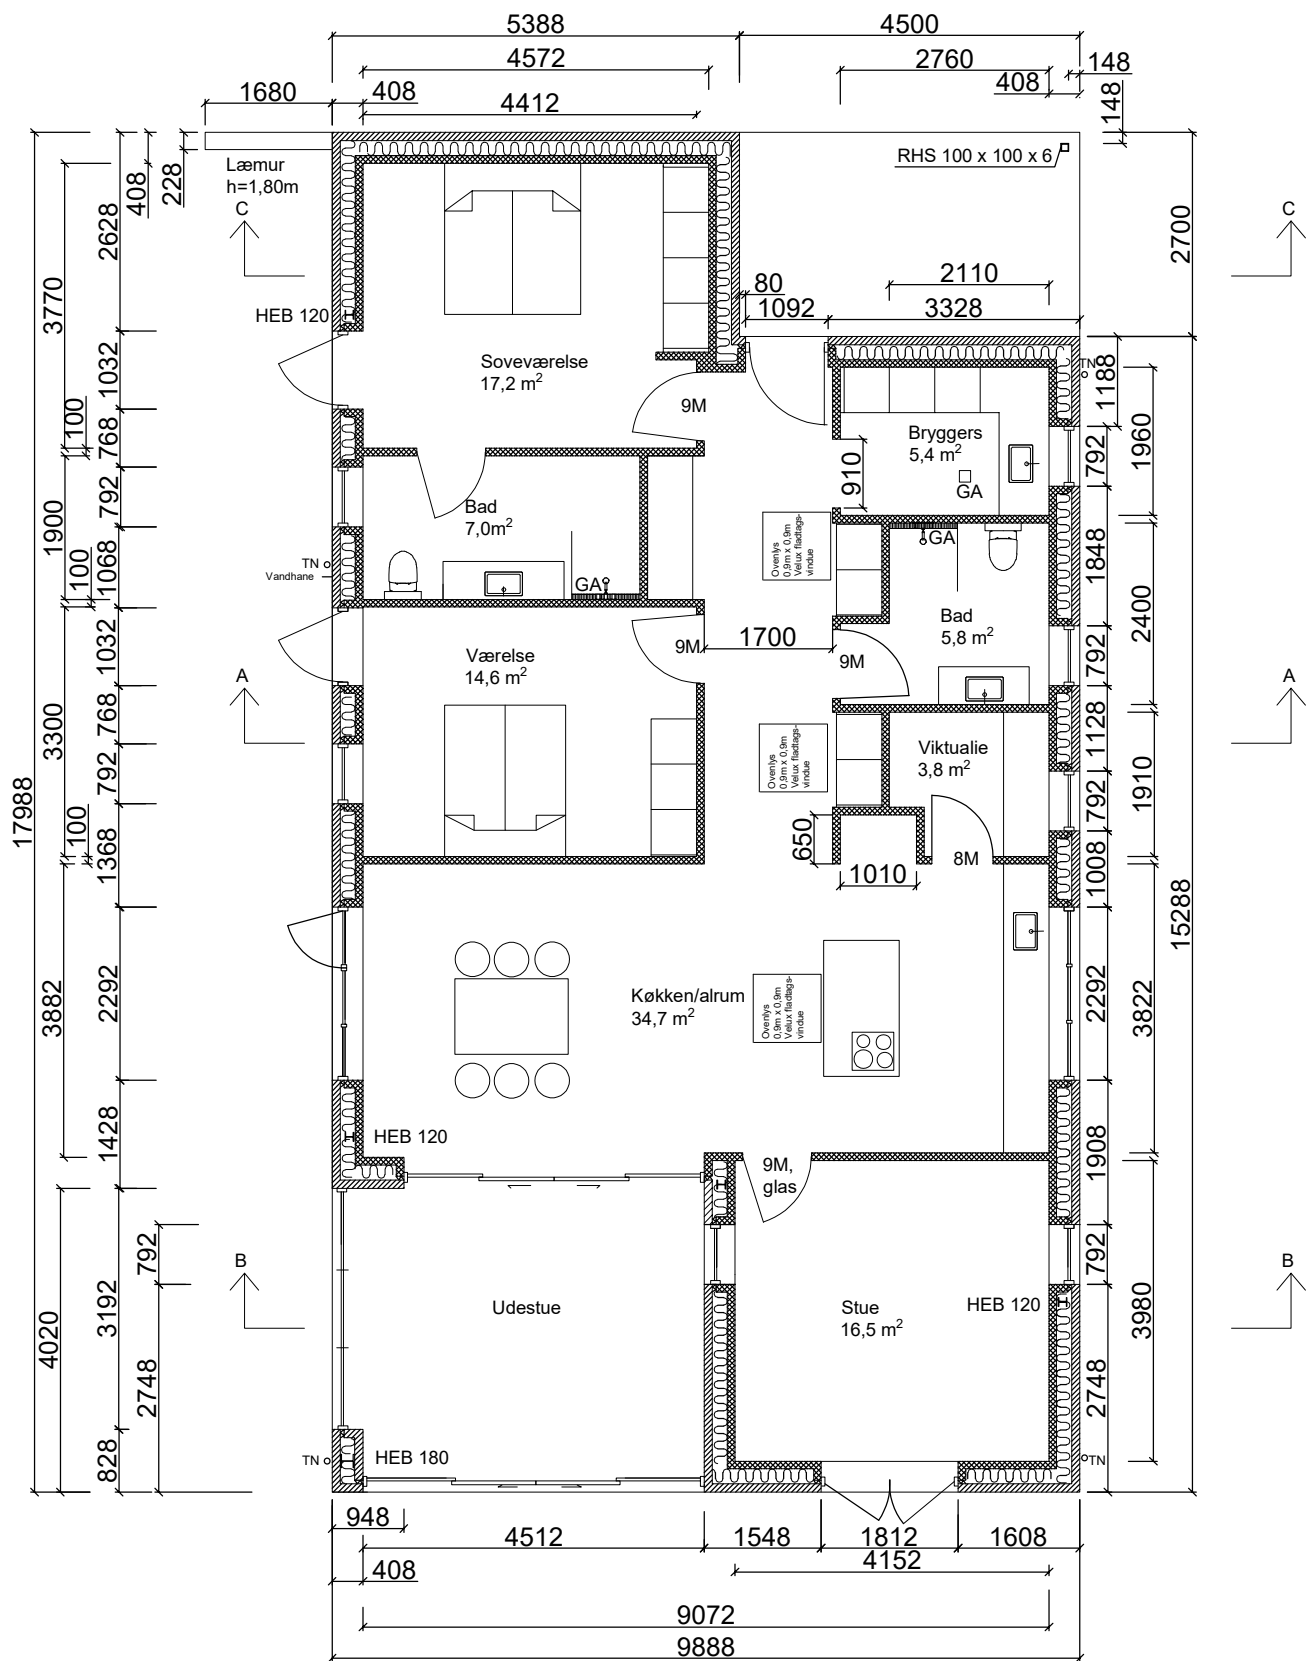


Bygherre: Marianne og David Child	
Villa Emma's Have 5, Gråsten	
Grundplan	
Målestok: 1:100	
Dato: 25.2.26	
Tegning nr. 1	

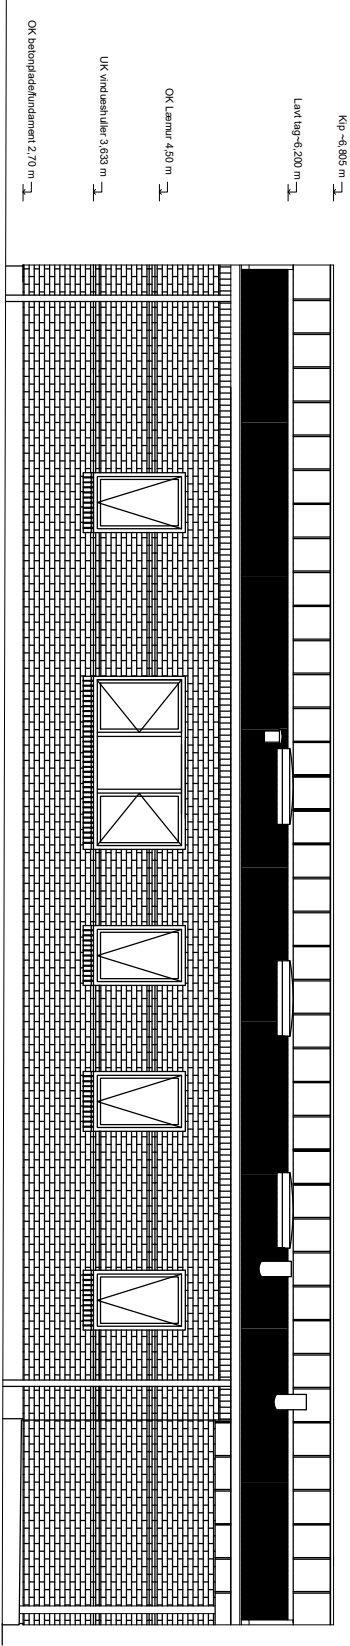


Østfacade

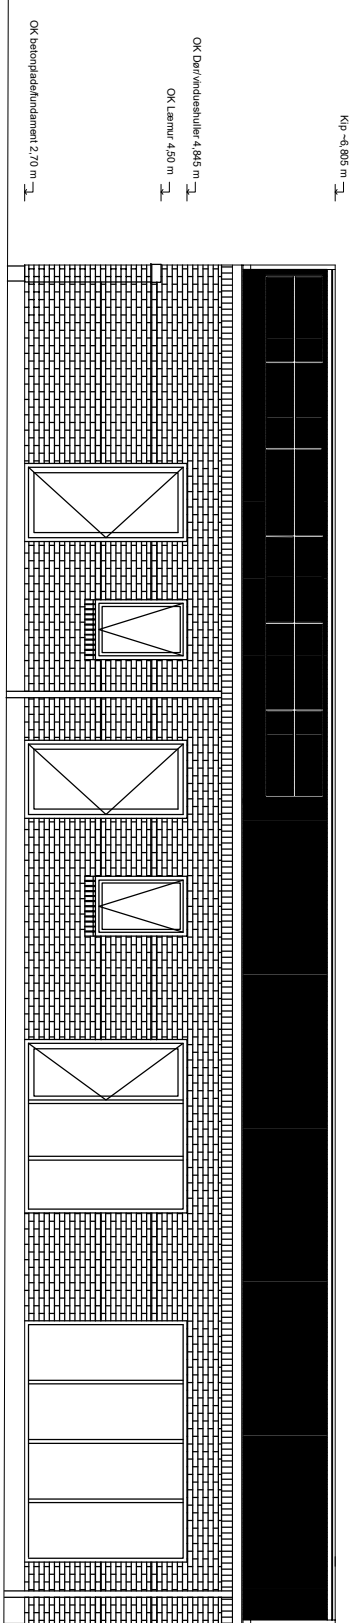

Vestfacade

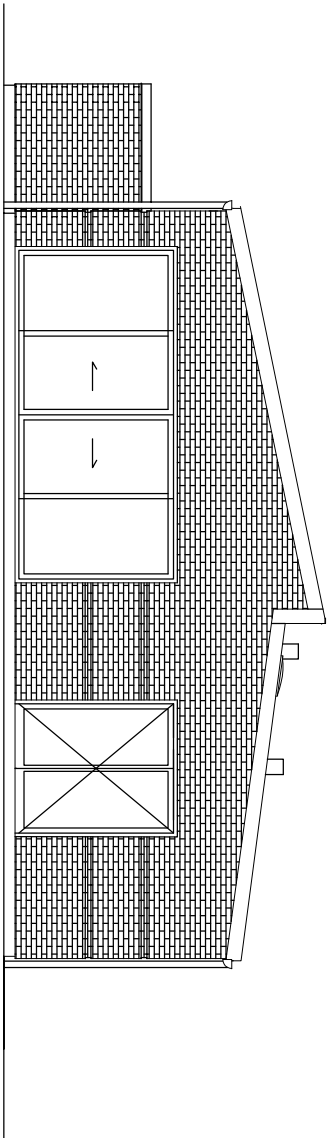


Sydgafl

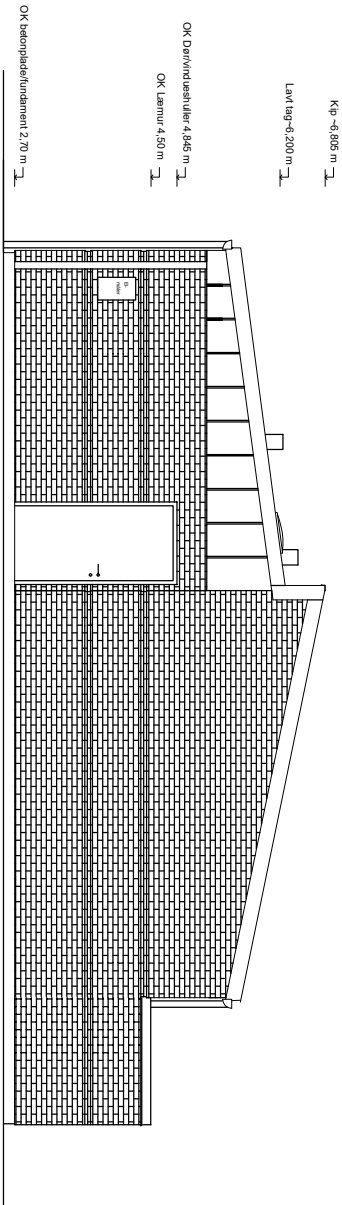

Nordgafl


Koter: DVR 90

Bygherre: Marianne og David Child	
Villa Emmas Have 5, Gråsten	
Facader	
Målestok: 1:100	Tegning nr. 6
Dato: 9.2.2026	

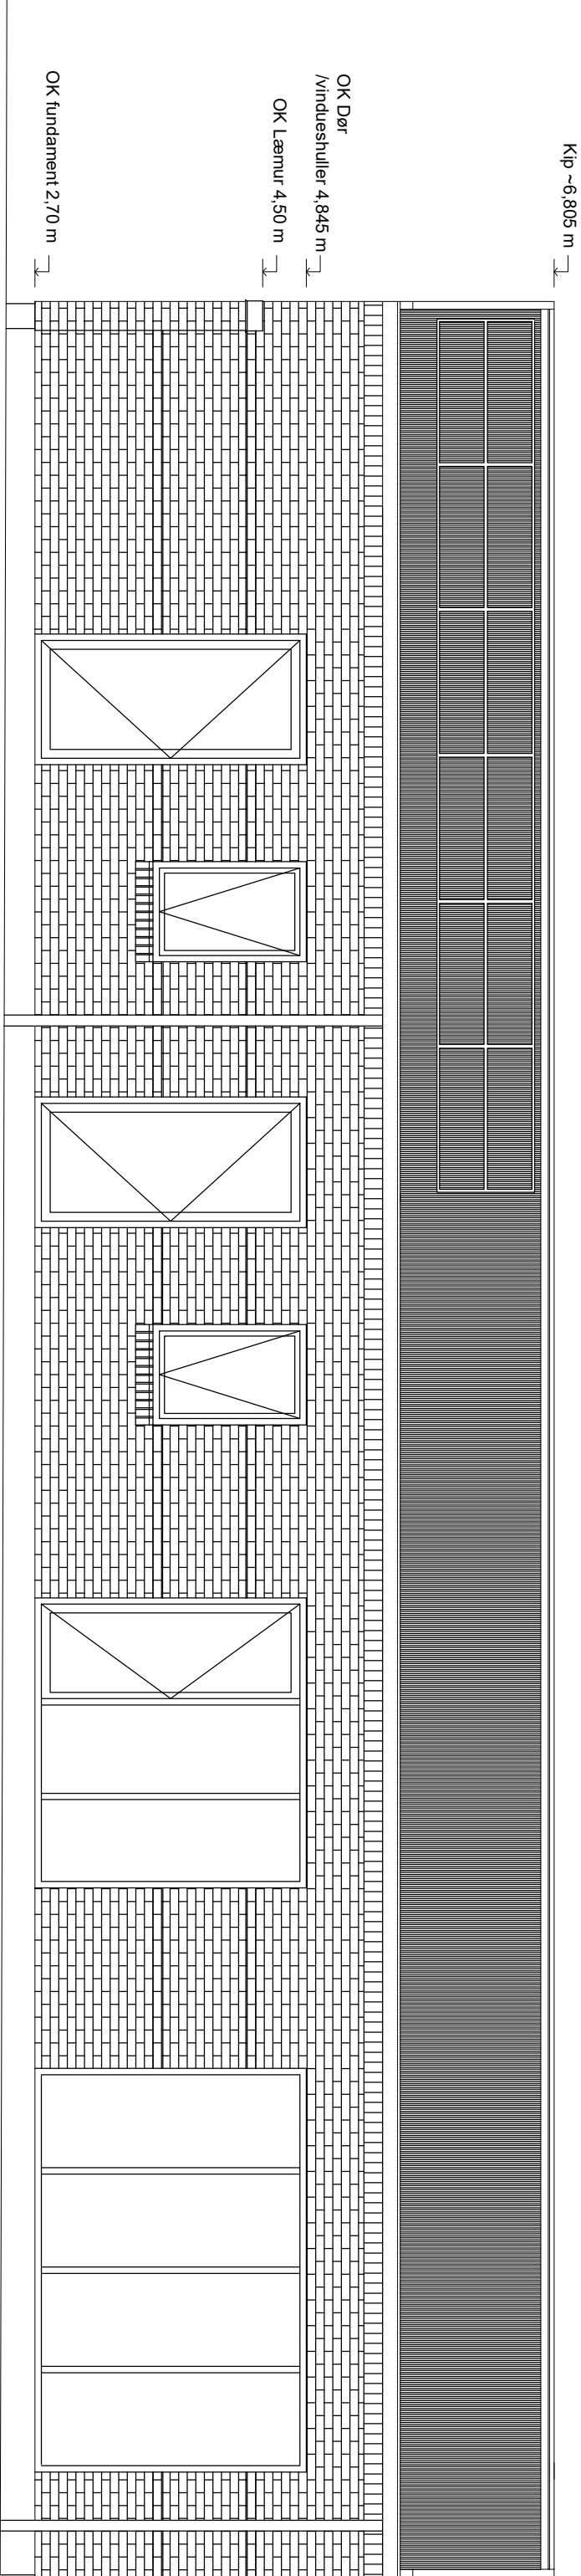

Vestfacade


Bygherre: Marianne og David Child	
Villa Emmas Have 5, Gråsten	
Vestfacade	
Målestok: 1:50	Tegning nr. 6.1
Dato: 9.2.2026	

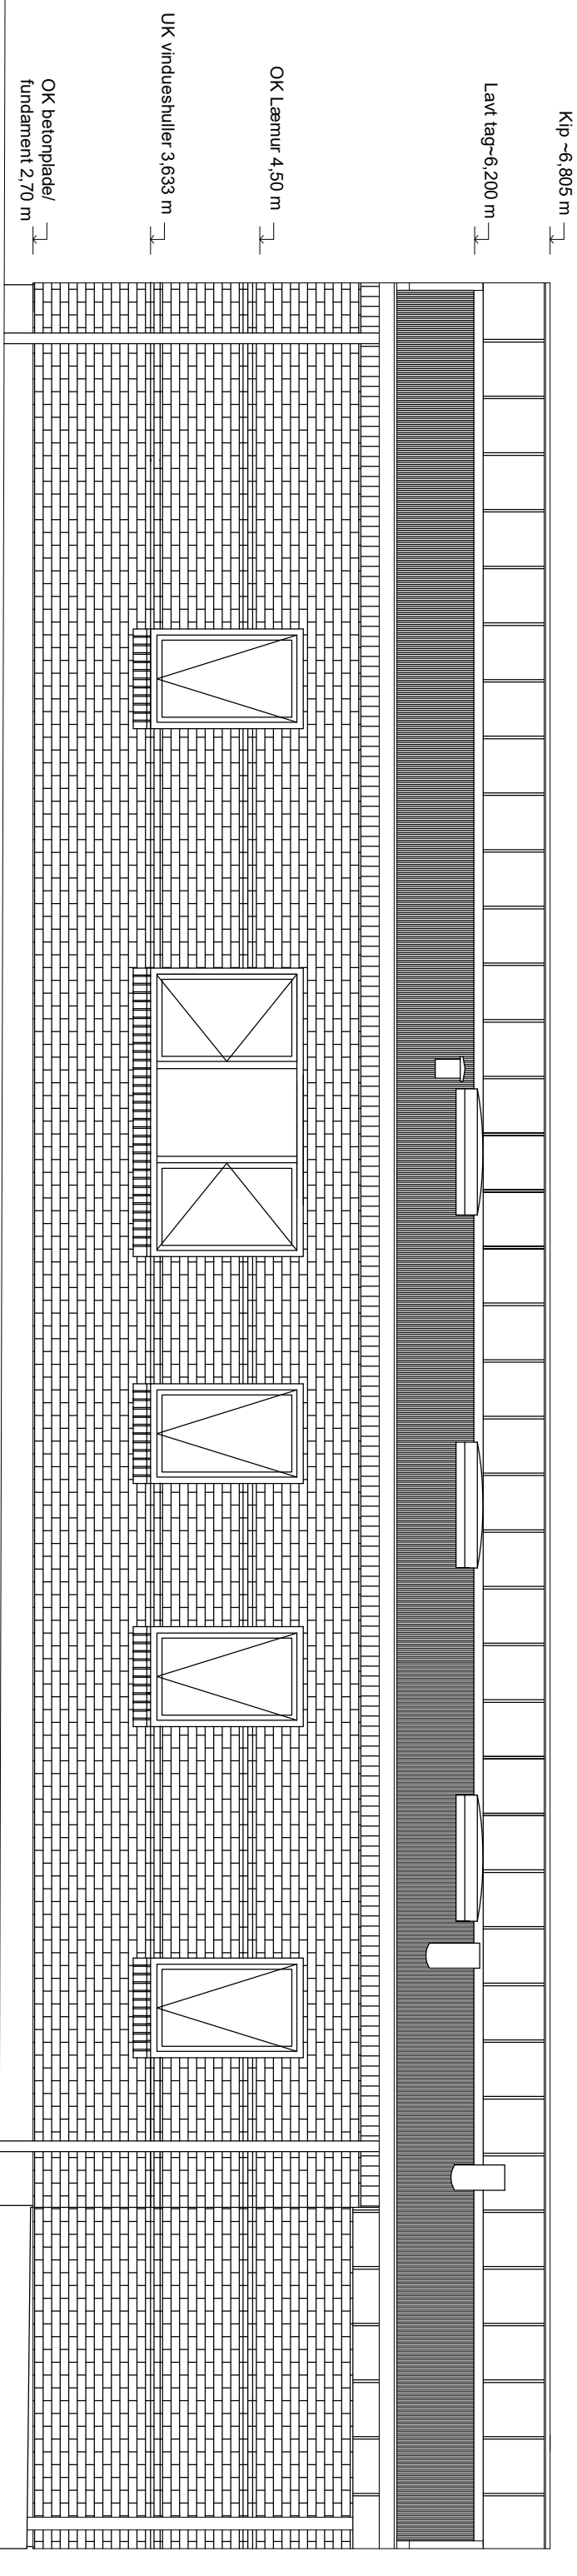


Østfacade

Bygherre: Marianne og David Child	
Villa Emmas Have 5, Gråsten	
Østfacade	
Målestok: 1:50	Tegning nr. 6.2
Dato: 25.2.2026	

APOS, Andt. Petersen & Søn Aps.
www.APOS.dk
Planetvej 2, 6300 Gråsten

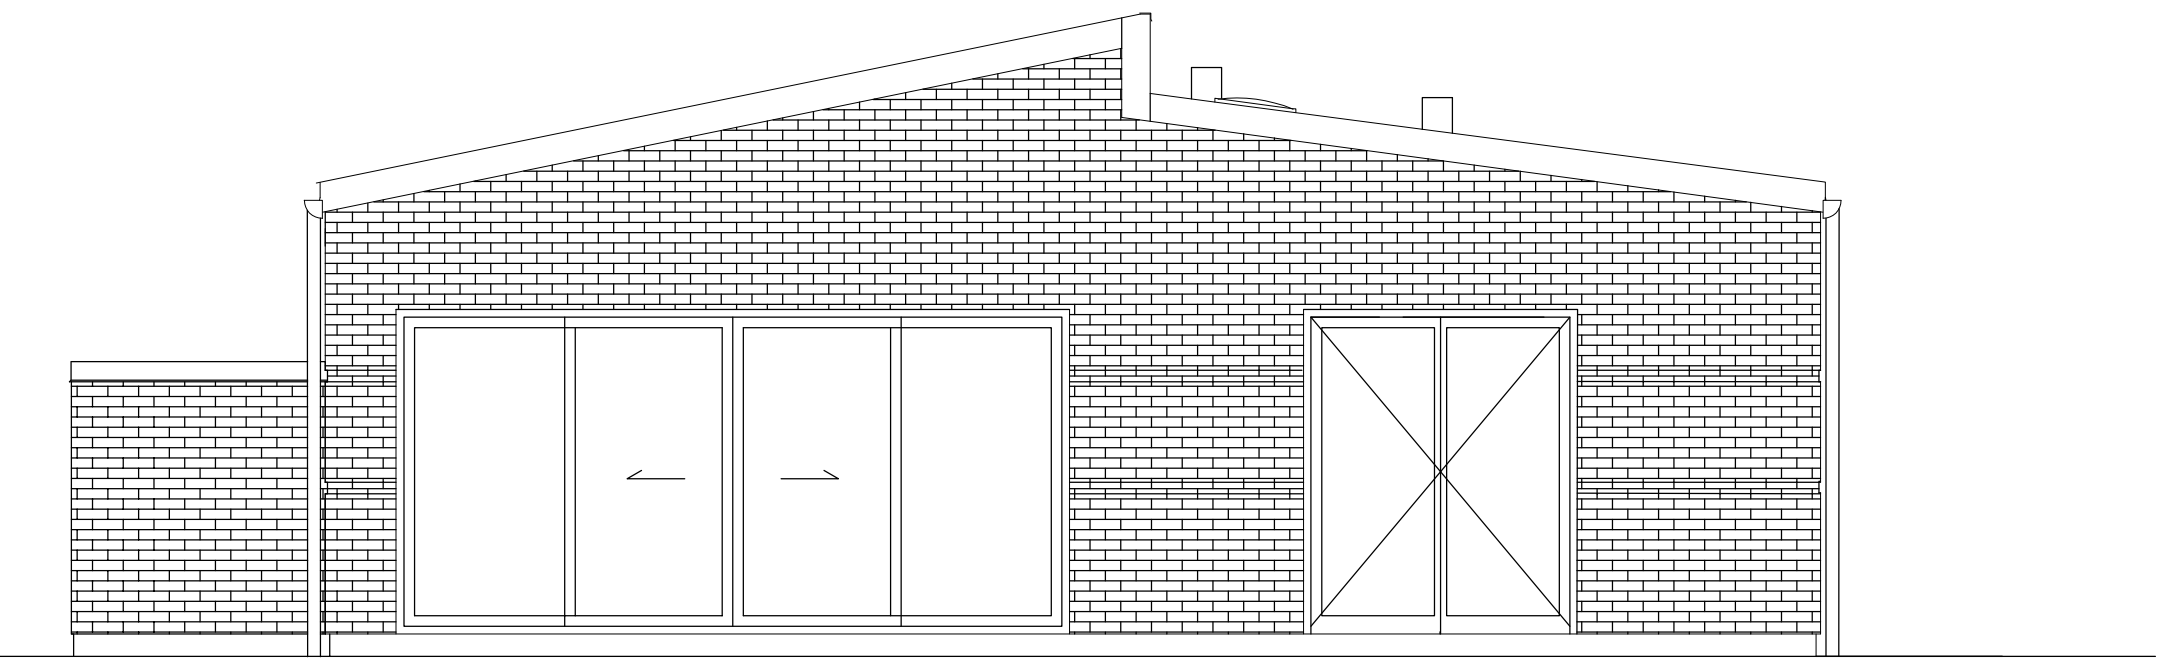

Sydgavl

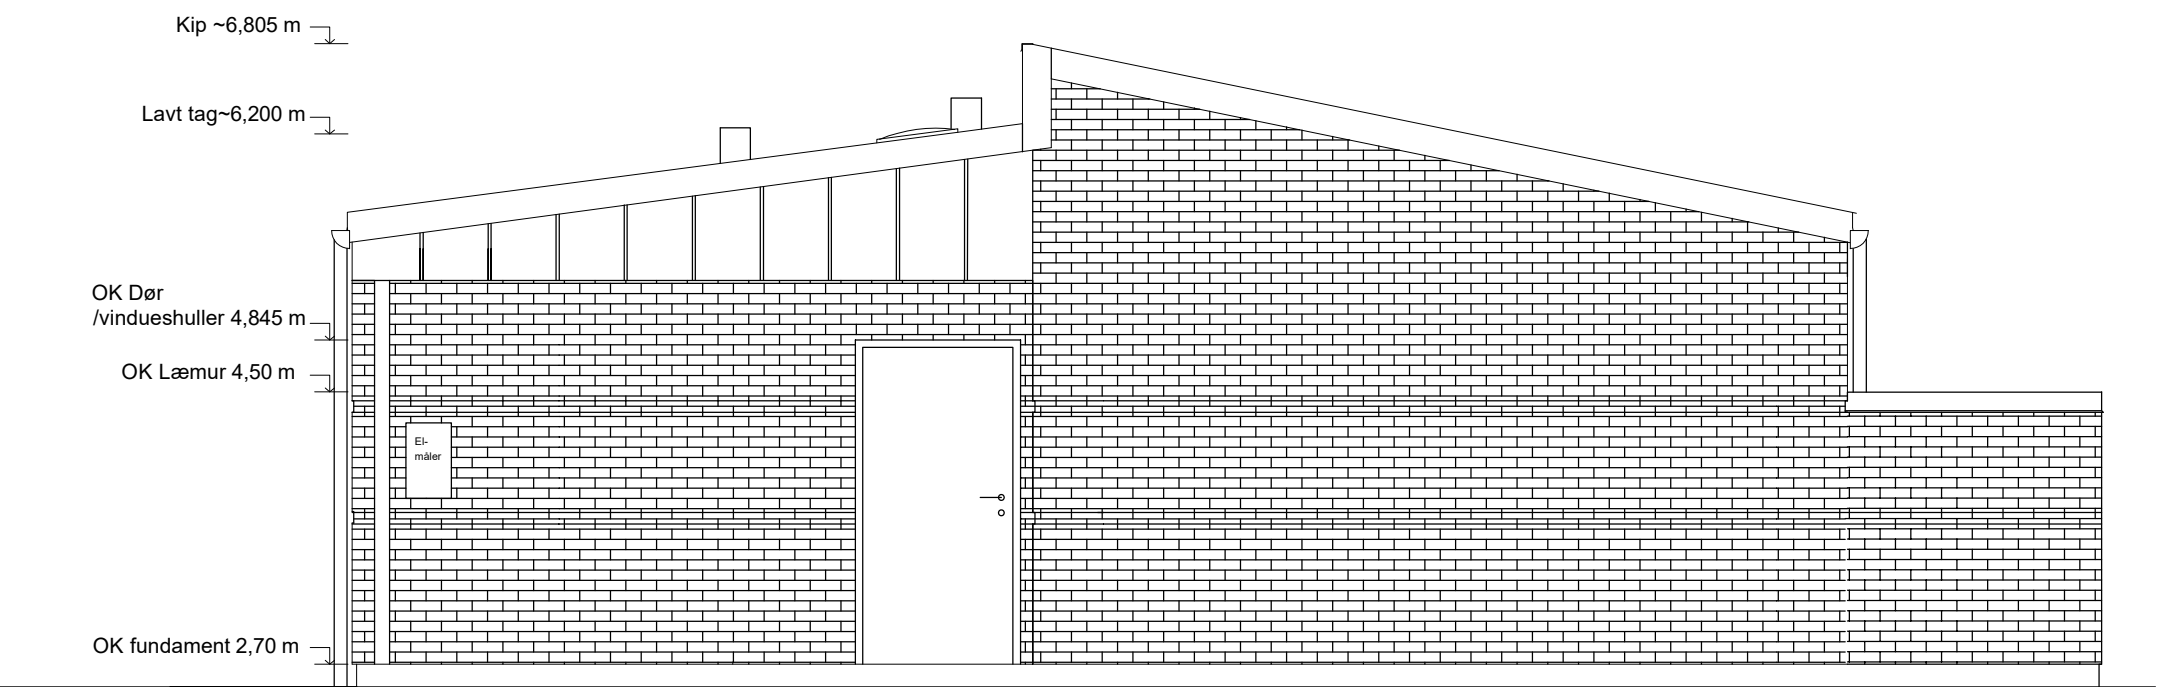

Nordgavl

Bygherre: Marianne og David Child	
Villa Emmas Have 5, Gråsten	
Gavle	Tegning nr. 6.3
Målestok: 1:50	
Dato:25.2.2026	
APOS, Andr. Petersen & Søn ApS, www.APOS.dk Planetvej 2, 6300 Gråsten	